

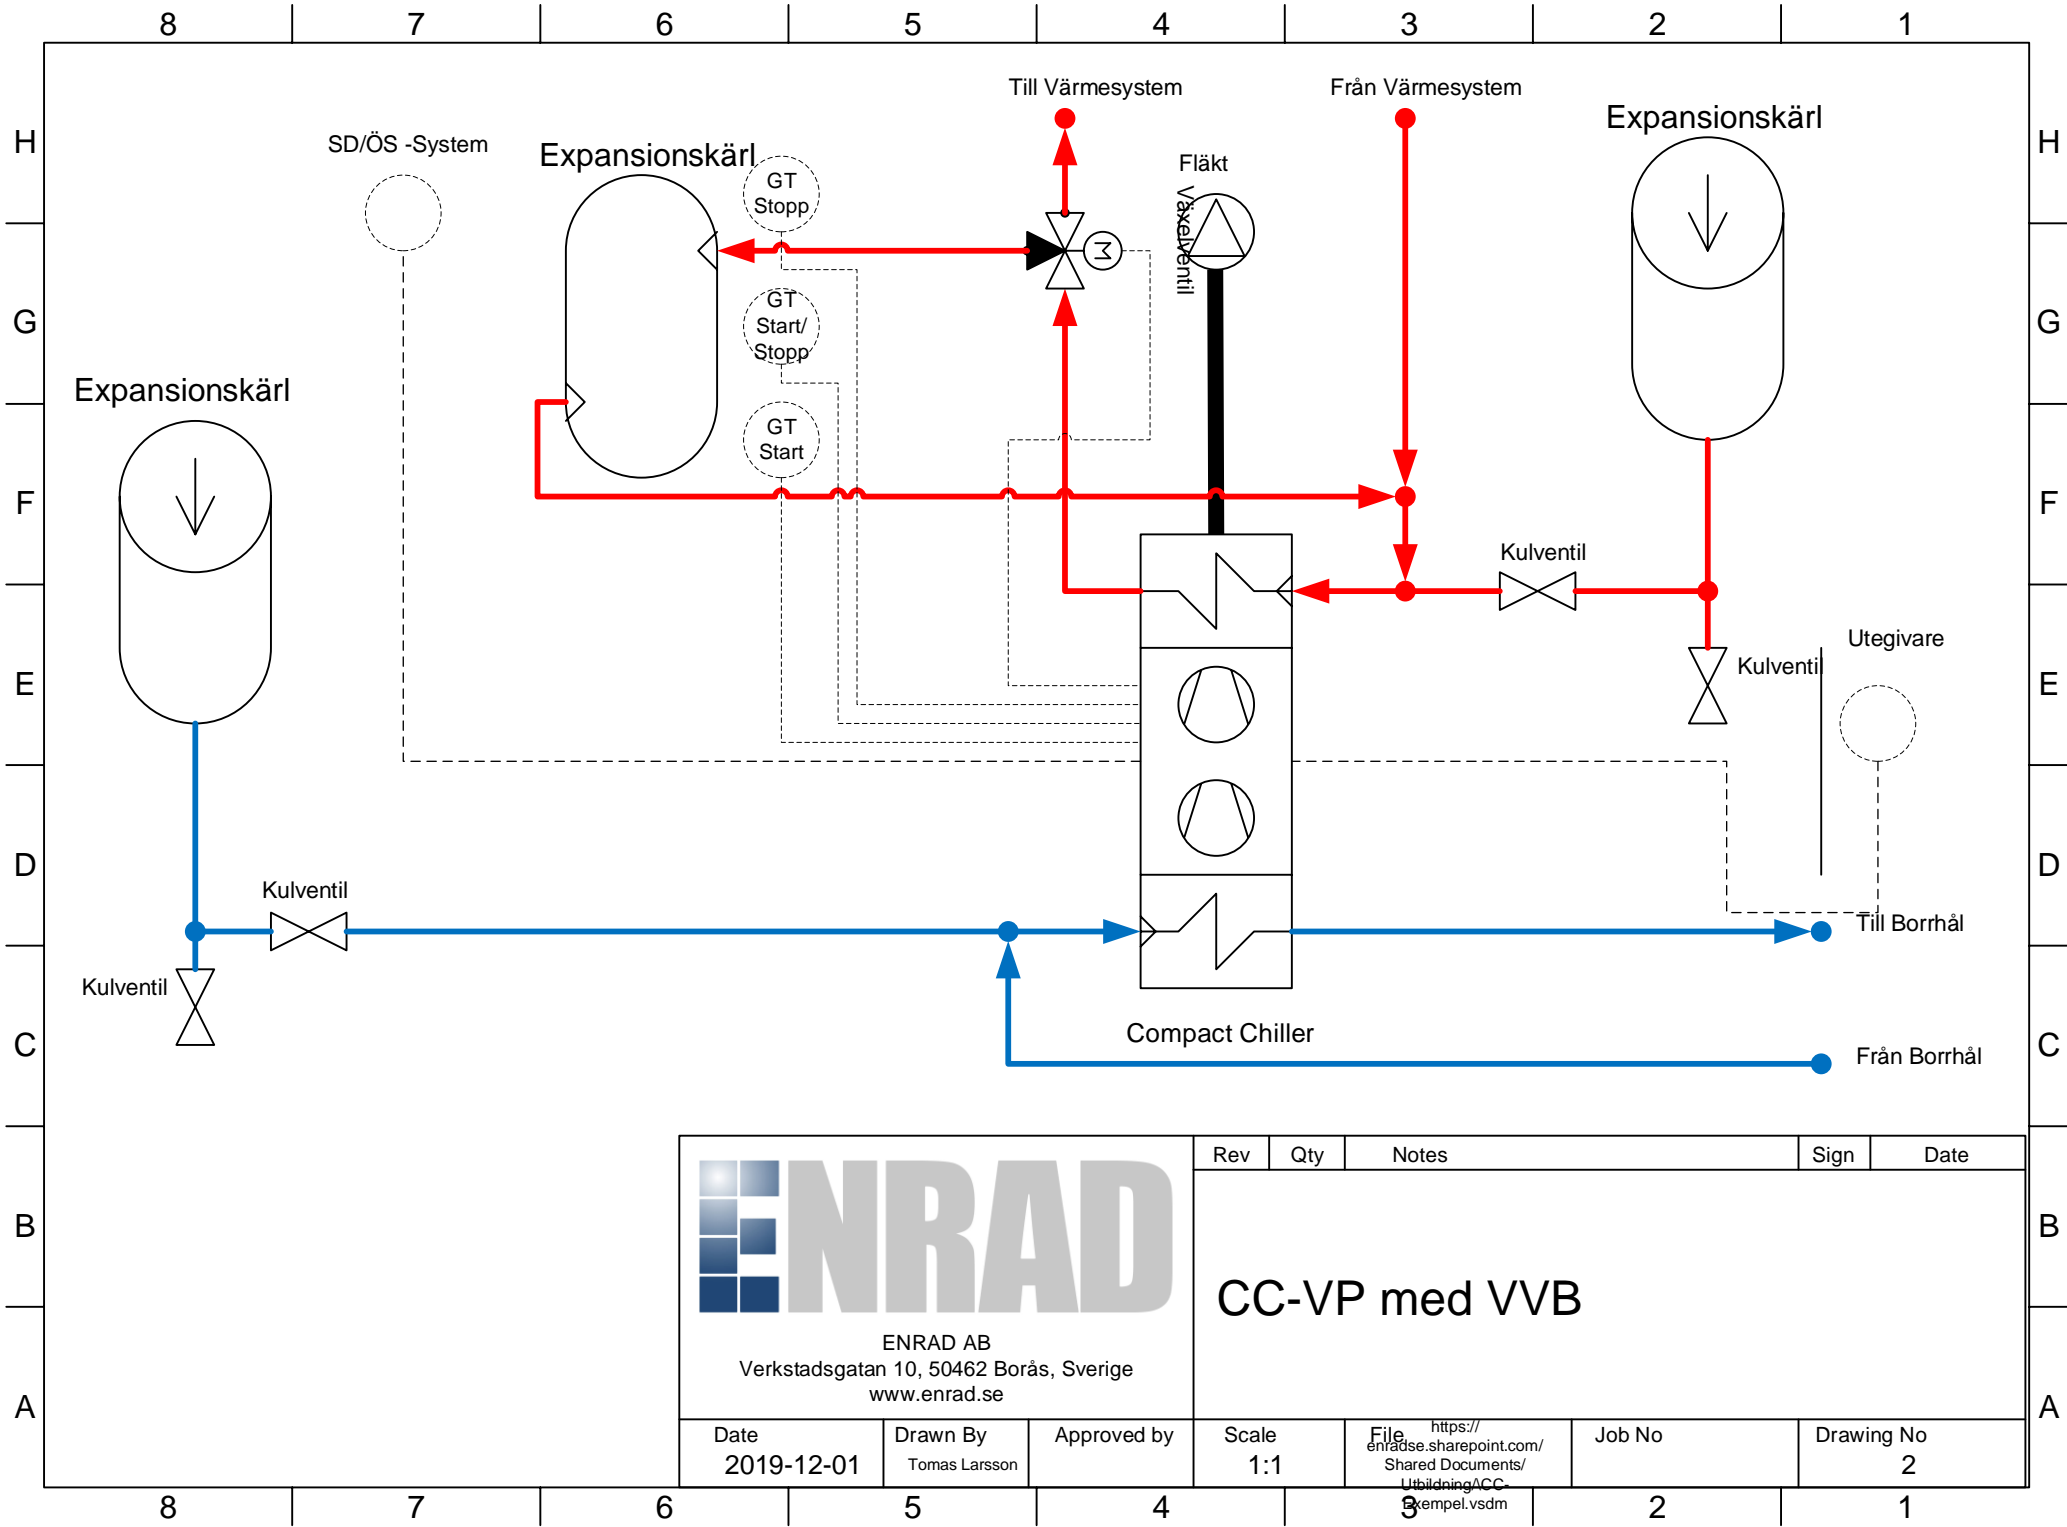


© ENRAD AB. This Drawing may not be copied or overhanded without permission from ENRAD AB

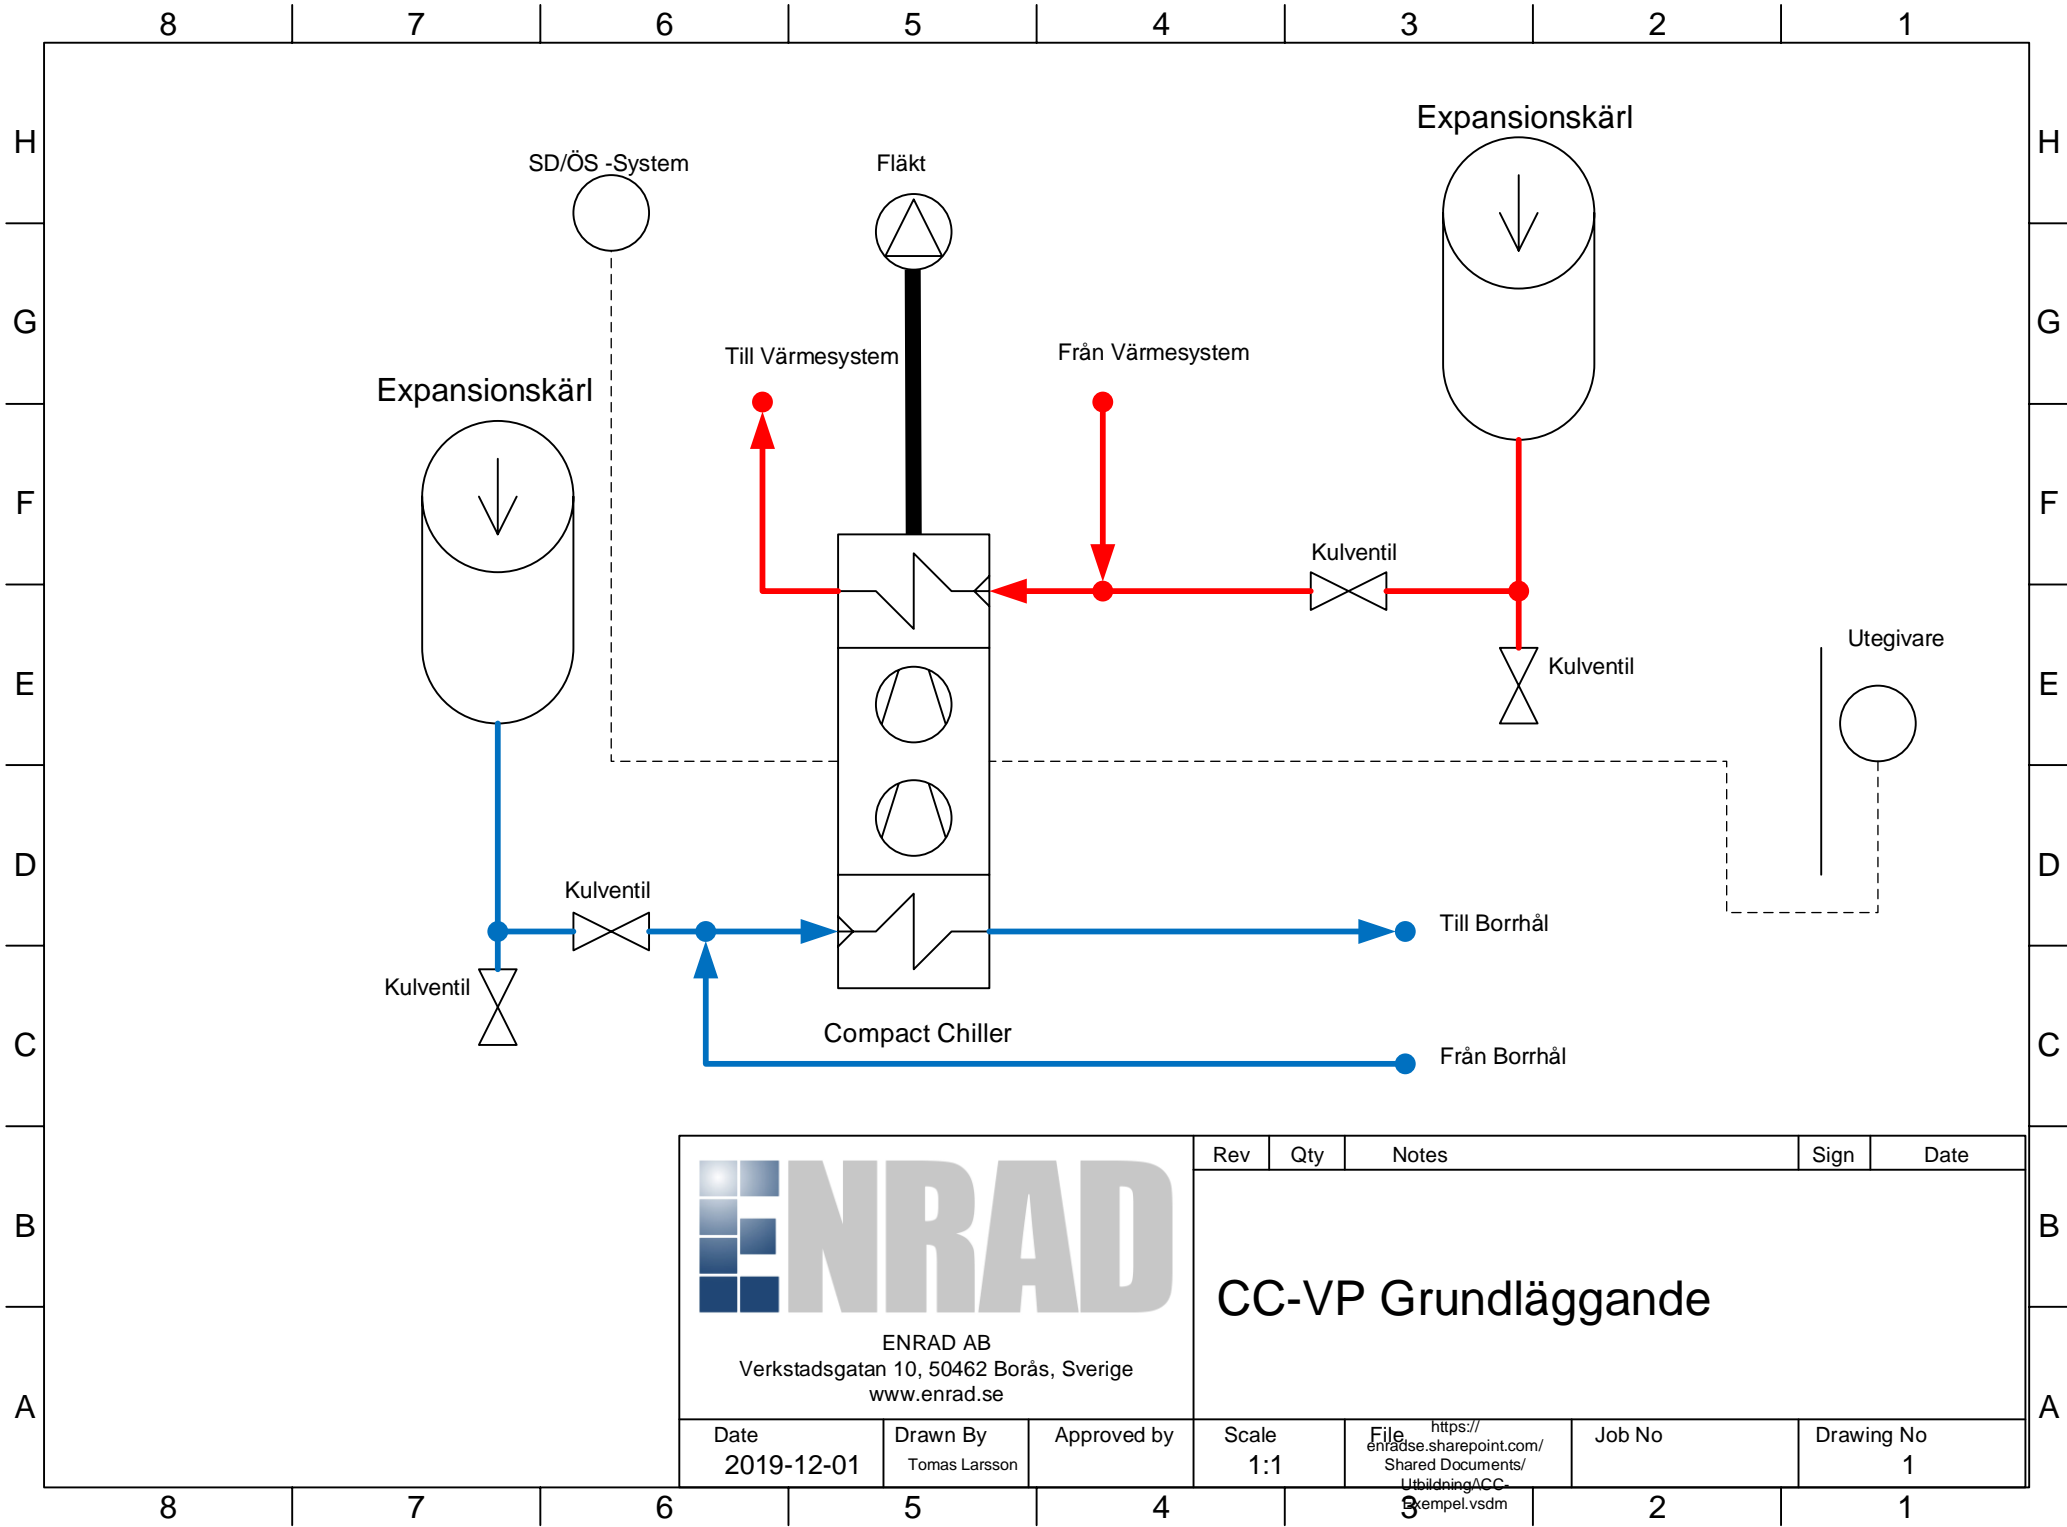

 ENRAD AB Verkstadsgratan 10, 50462 Borås, Sverige www.enrad.se	Rev	Qty	Notes	Sign	Date	
	CC-VP Grundläggande					
Date 2019-12-01	Drawn By Tomas Larsson	Approved by	Scale 1:1	File https://enrad.se/sharepoint.com/Shared Documents/Utbyggnad/ACC-Exempel.vsdm	Job No	Drawing No 1

© ENRAD AB. This Drawing may not be copied or overhanded without permission from ENRAD AB




ENRAD AB
 Verkstadsgatan 10, 50462 Borås, Sverige
 www.enrad.se


Rev	Qty	Notes	Sign	Date
-----	-----	-------	------	------

CC-VP med VVB


Date 2019-12-01	Drawn By Tomas Larsson	Approved by	Scale 1:1	File https://enrad.se/sharepoint.com/Shared Documents/Utbildning/ACC-Exempel.vsdm	Job No 2	Drawing No 2
--------------------	---------------------------	-------------	--------------	---	-------------	-----------------


© ENRAD AB. This Drawing may not be copied or overhanded without permission from ENRAD AB

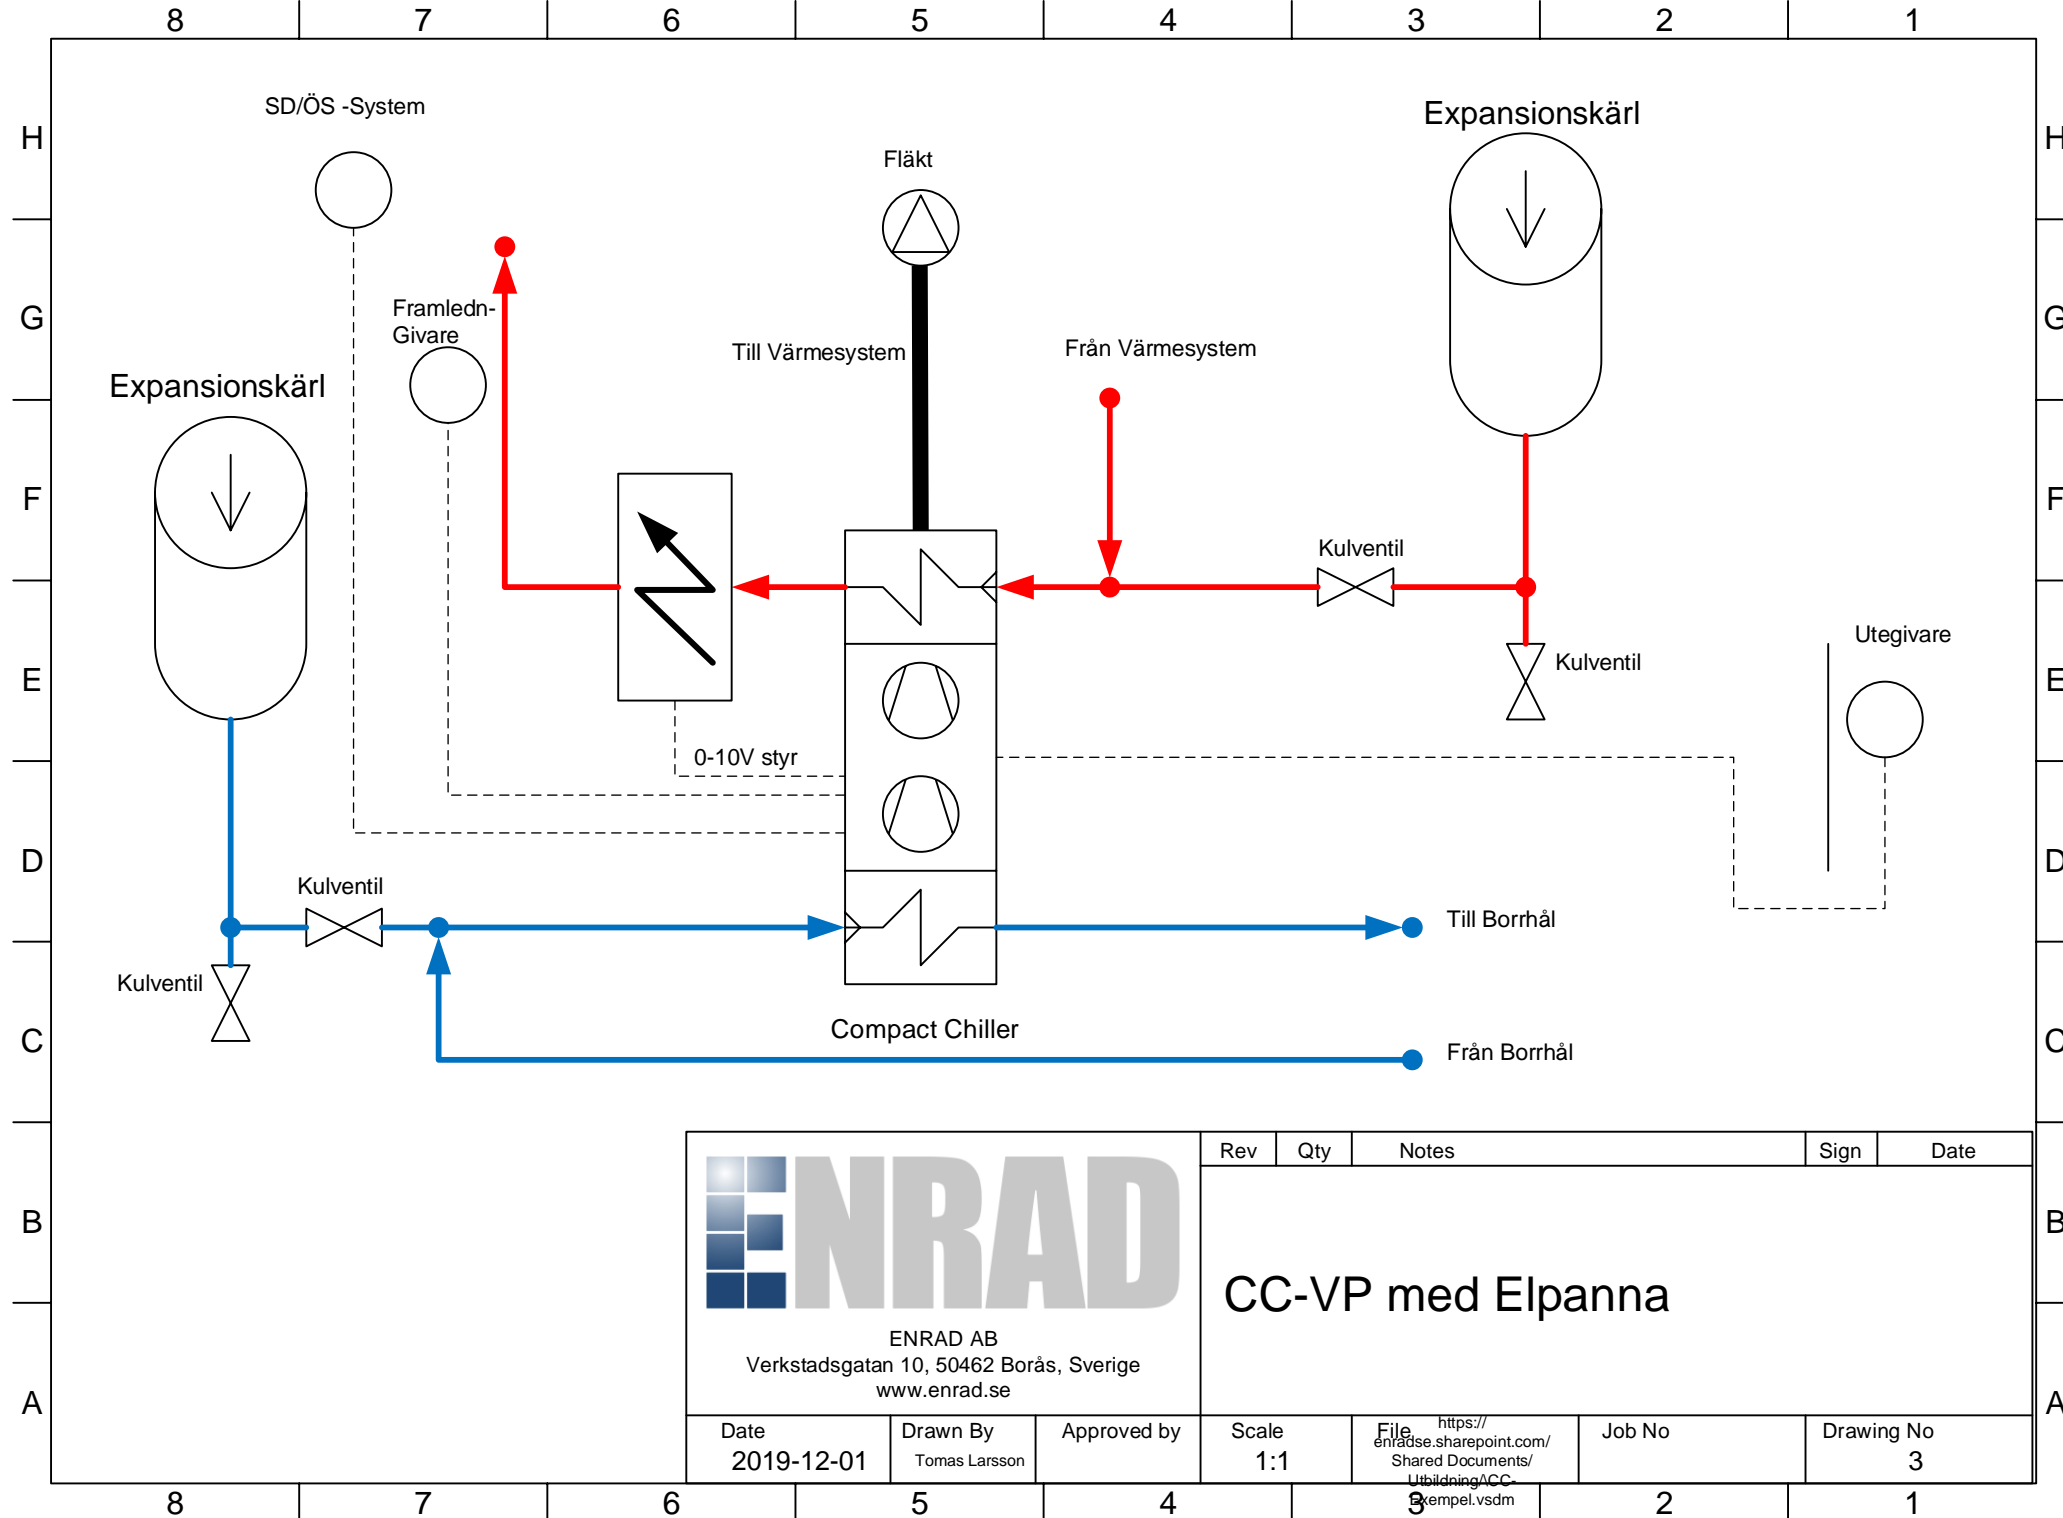

 <p>ENRAD AB Verkstads-gatan 10, 50462 Borås, Sverige www.enrad.se</p>		Rev	Qty	Notes	Sign	Date
		<h2 style="text-align: center;">CC-VP med Elpanna</h2>				
Date	Drawn By	Approved by	Scale	File	Job No	Drawing No
2019-12-01	Tomas Larsson		1:1	https://enrad.se/sharepoint.com/Shared Documents/Utbildning/ACC-Exempel.vsdm		3

© ENRAD AB. This Drawing may not be copied or overhanded without permission from ENRAD AB

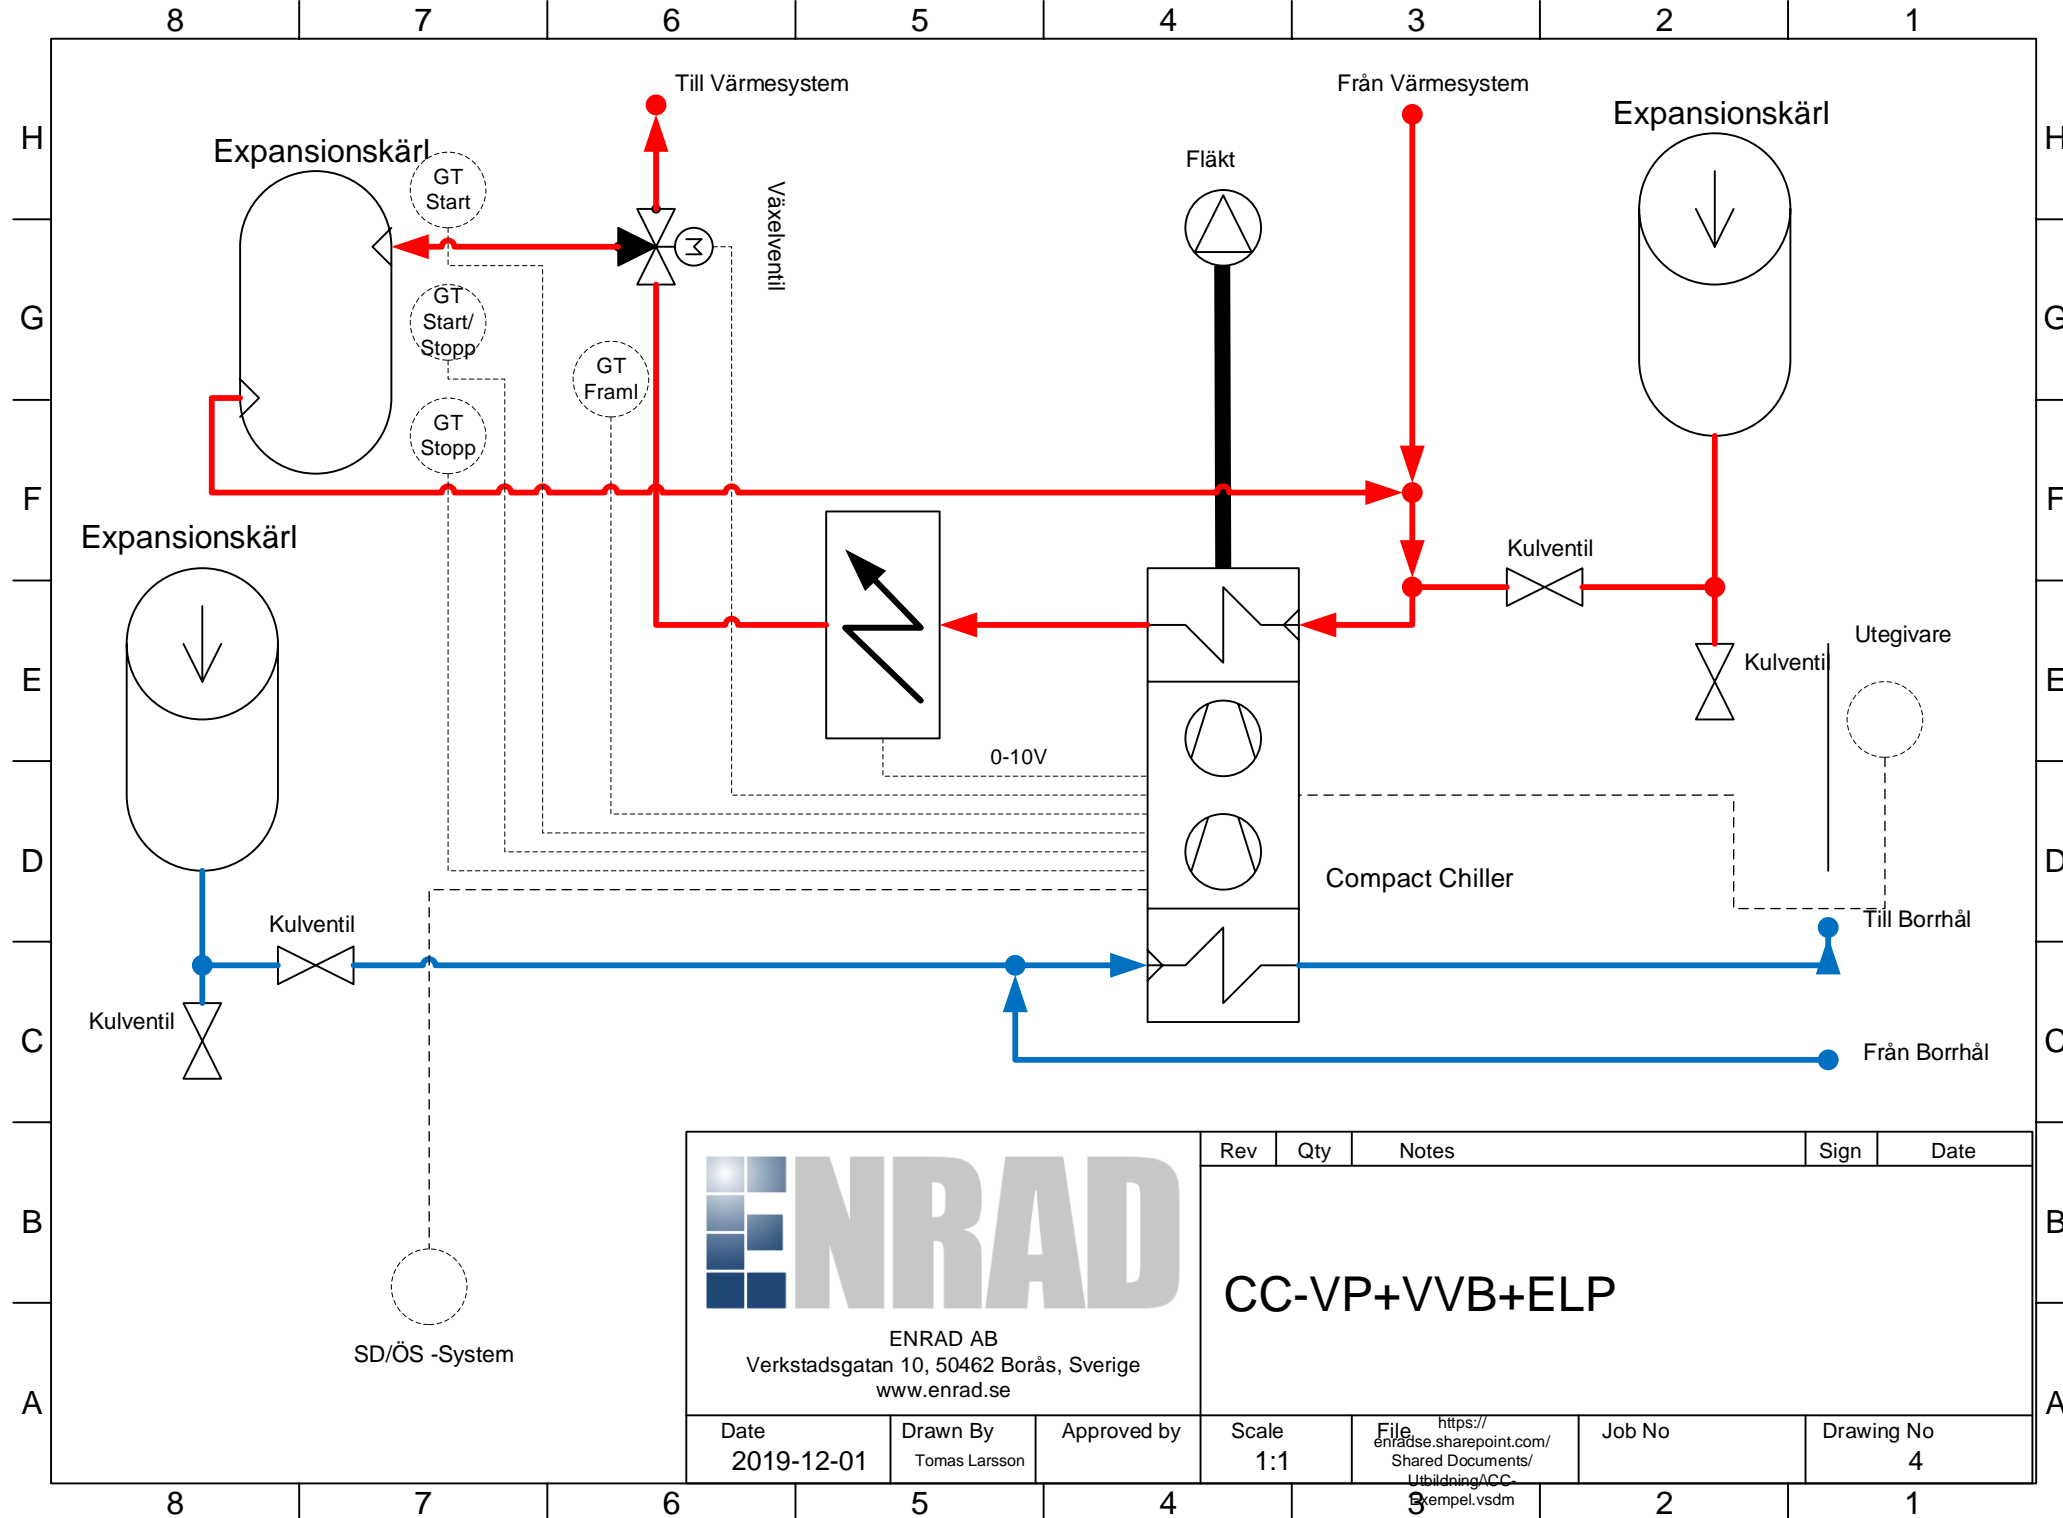

 <p>ENRAD AB Verkstadsgratan 10, 50462 Borås, Sverige www.enrad.se</p>		Rev	Qty	Notes	Sign	Date
		<p>CC-VP+VVB+ELP</p>				
Date	Drawn By	Approved by	Scale	File	Job No	Drawing No
2019-12-01	Tomas Larsson		1:1	https://enrad.se/sharepoint.com/Shared Documents/Utbyggnad/ACC-Exempel.vsdm		4

© ENRAD AB. This Drawing may not be copied or overhanded without permission from ENRAD AB

